


Podloga: iverica 900×600 mm

Natjecanje vodoinstalatera 2013.

Zadatak A - Razvod vode

Mat: PP-R DN20

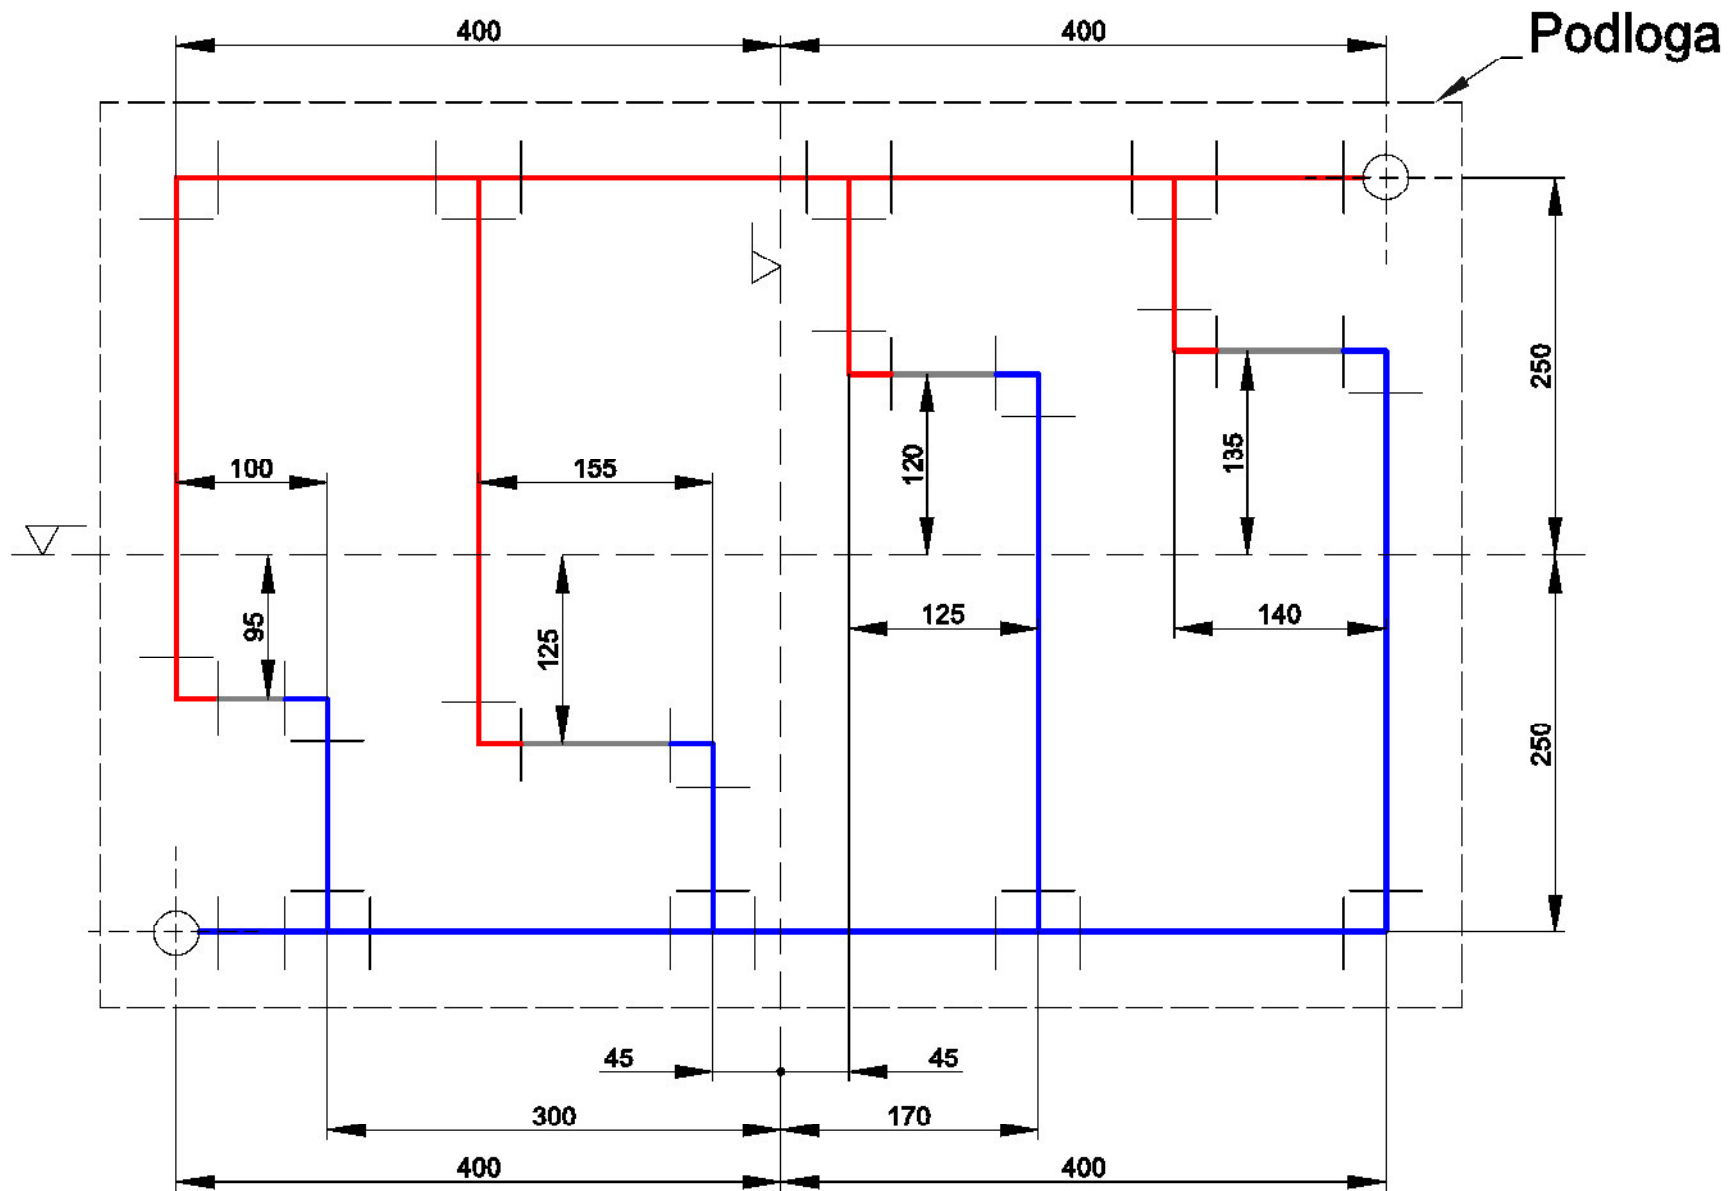


Podloga: iverica 900×600 mm

Natjecanje vodoinstalatera 2013.

Zadatak B - Razvod vode

Mat: PP-R DN20

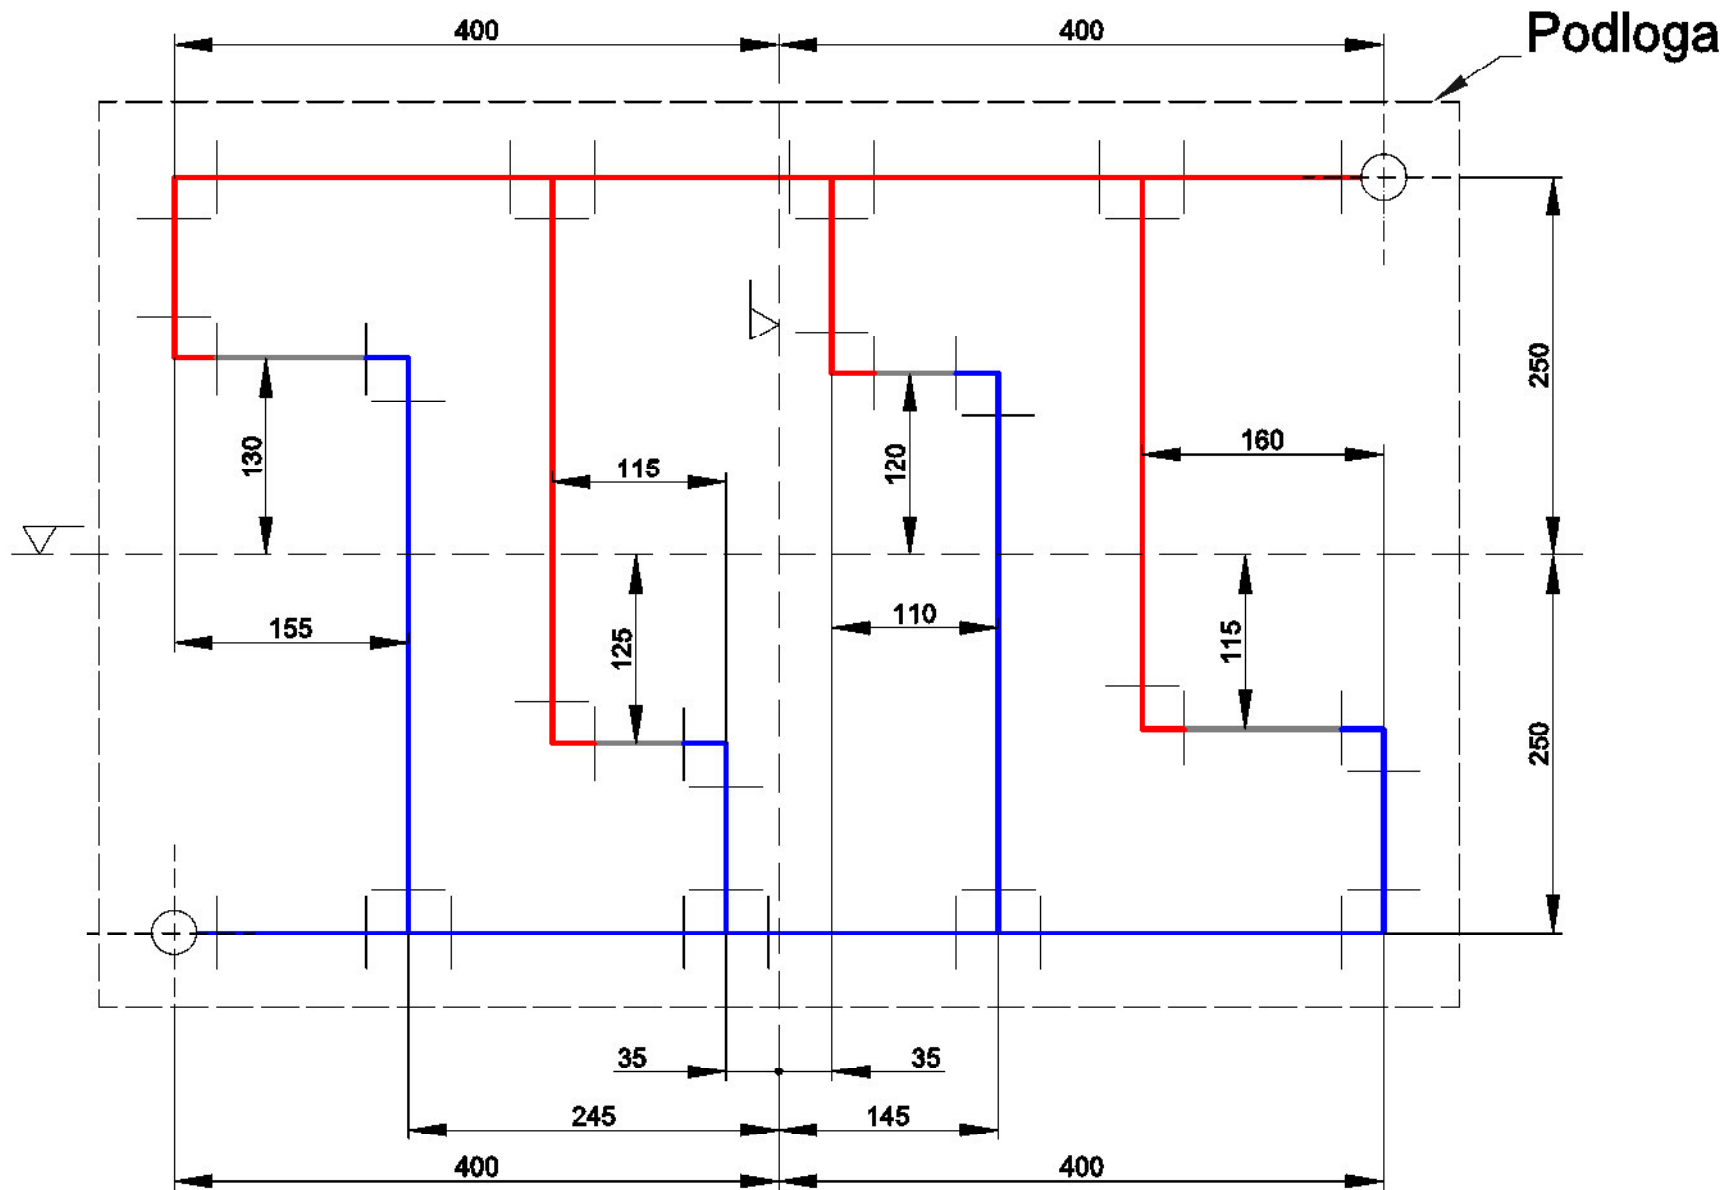

Podloga: iverica 900×600 mm

Natjecanje vodoinstalatera 2013.

Zadatak C - Razvod vode

Mat: PP-R DN20